


NAKITA & AURORA AVENUE RECONSTRUCTION


TOWN OF COCHRANE
PROJECT No. 2019-38

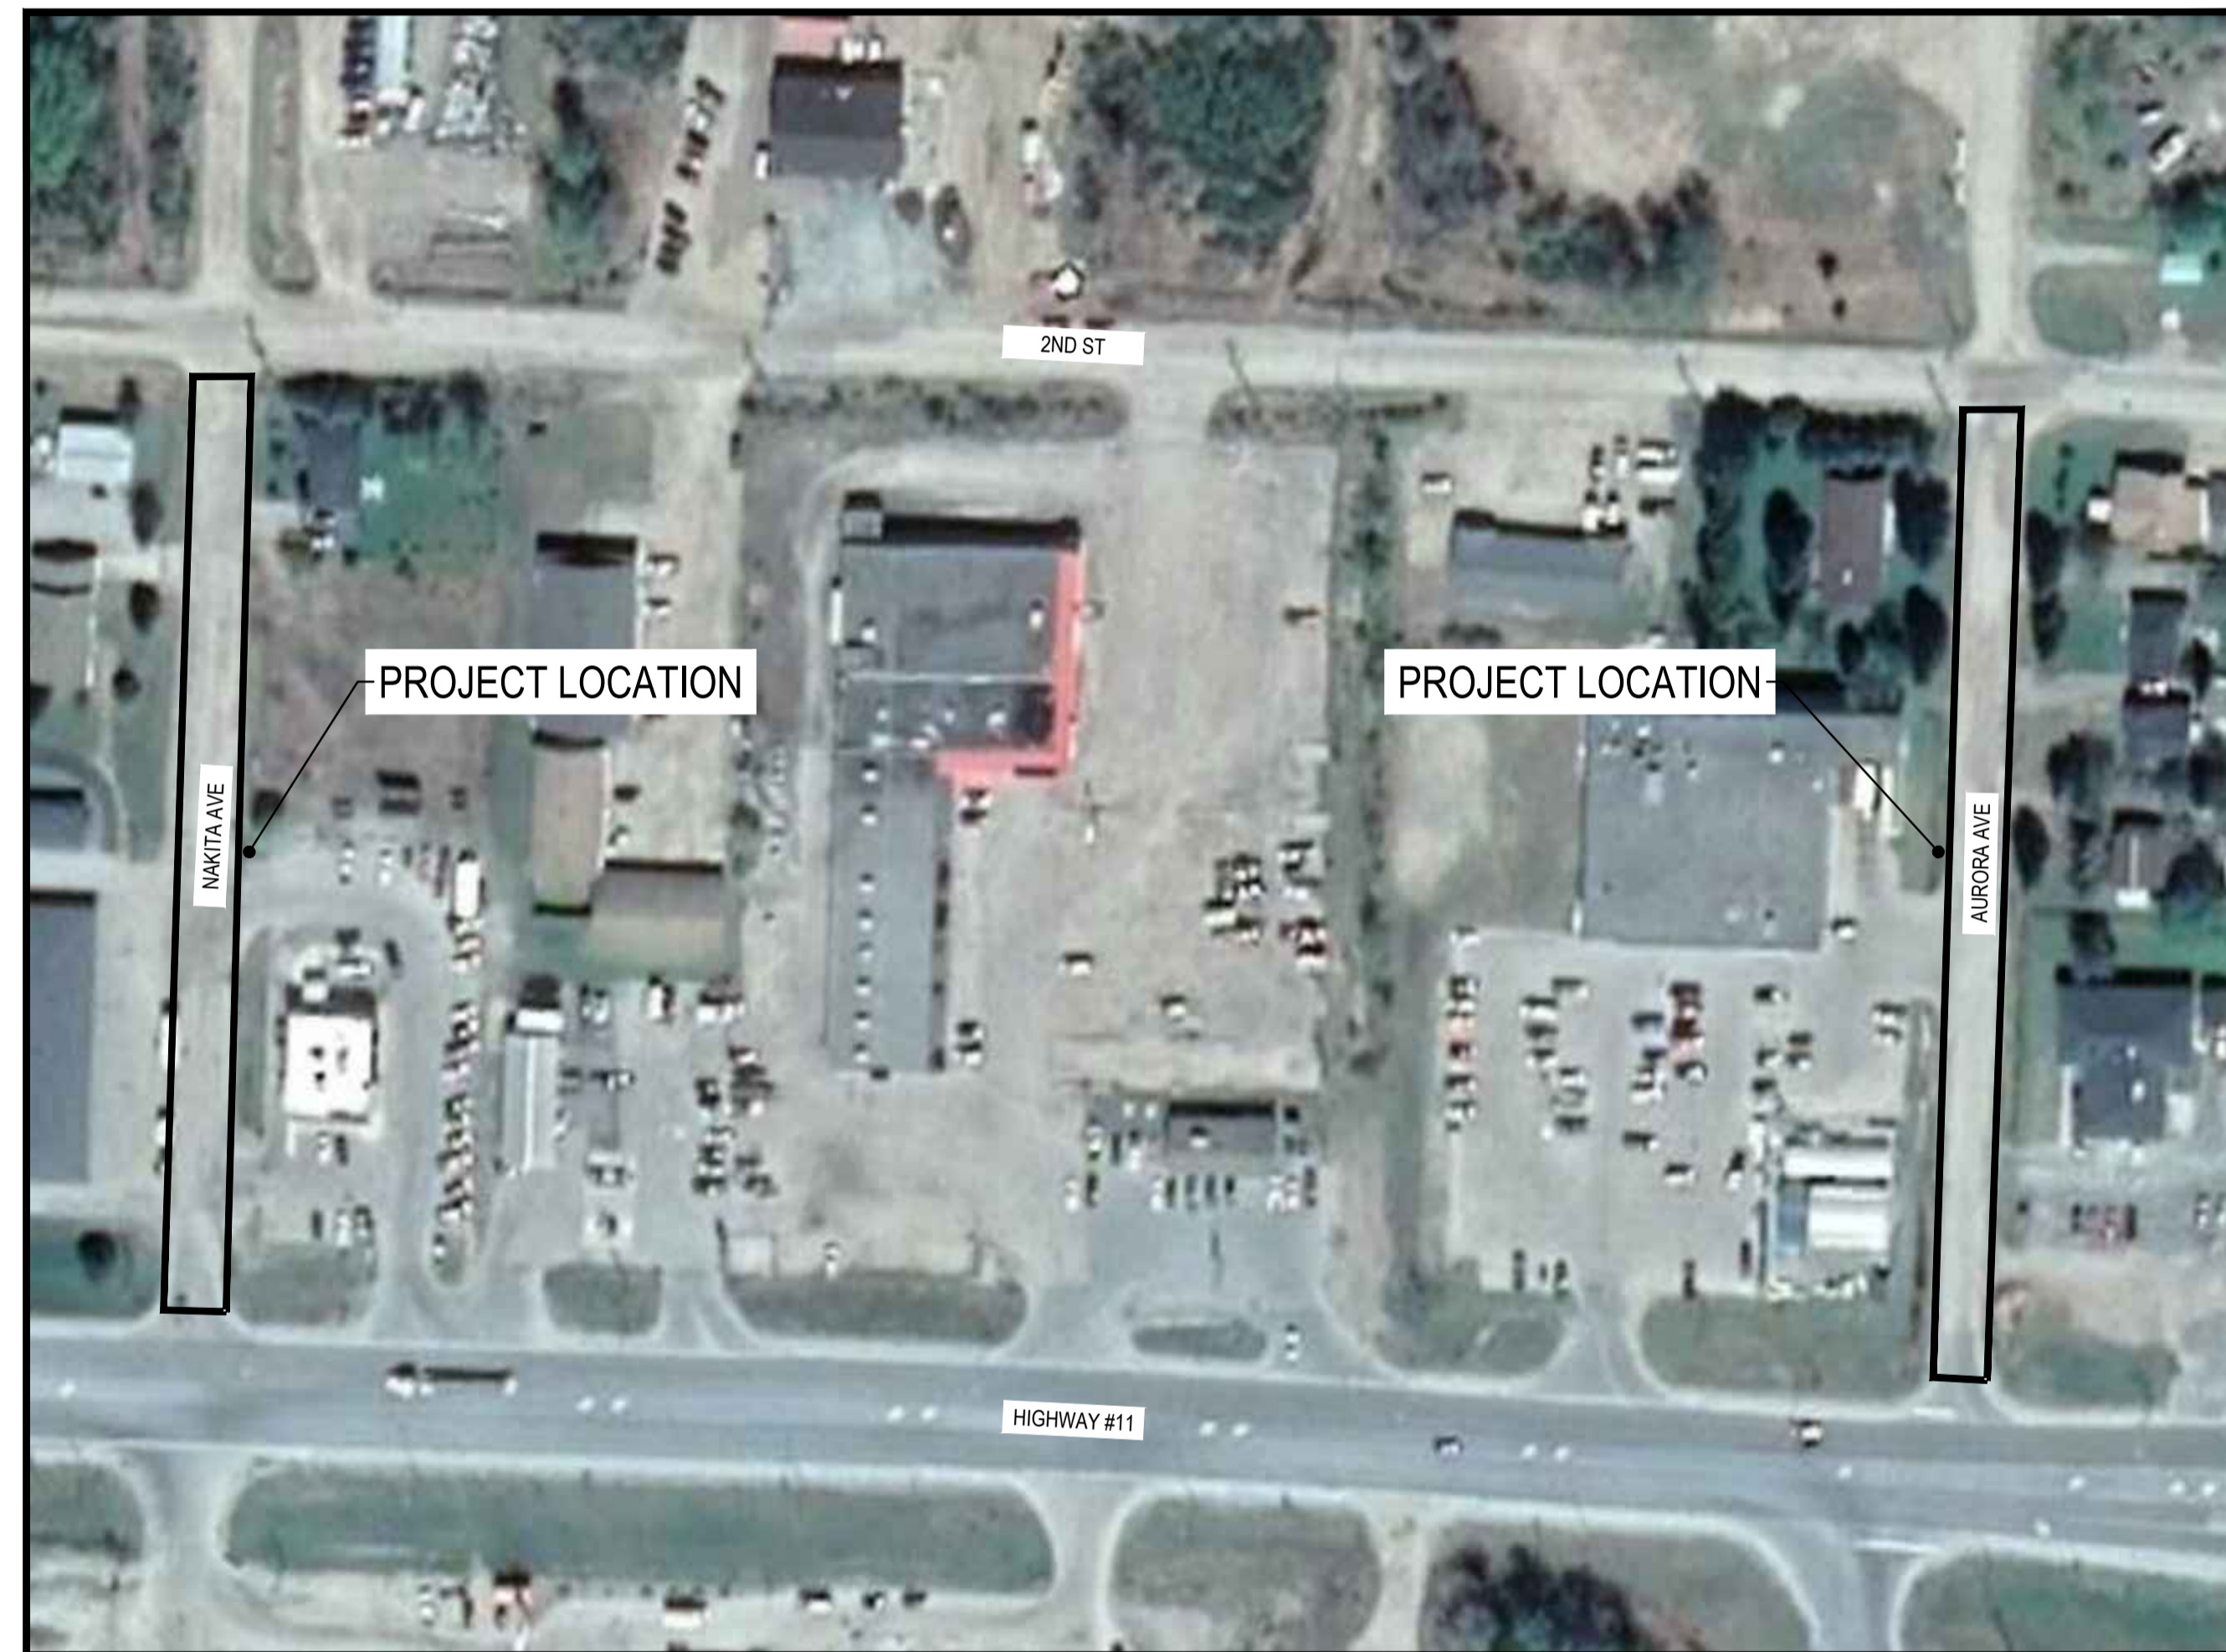

MAP SCALE - N/A

LIST OF DRAWINGS

- | | |
|----|---|
| C1 | NAKITA AVENUE REHABILITATION
STA 0+000 - 0+174 |
| C2 | AURORA AVENUE REHABILITATION
STA 0+000 - 0+179 |

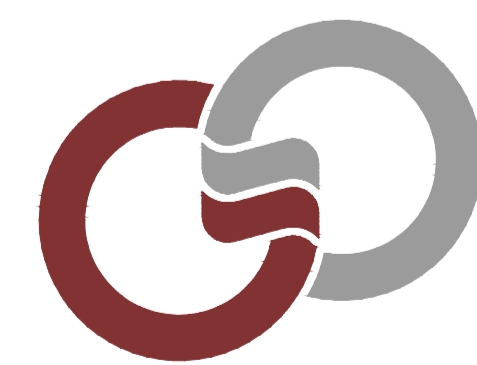

GREER GALLOWAY
CONSULTING ENGINEERS



GGG Contract No. 19-3-5431